


**PLAN**

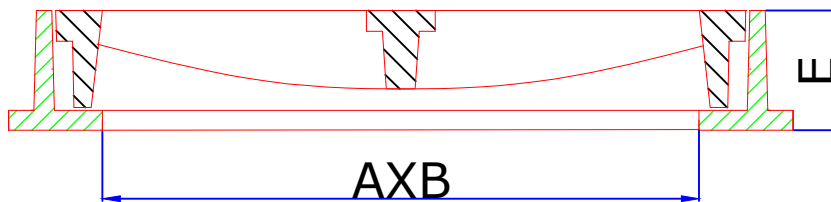

**SECTIONAL VIEW**

CODE	CLEAR OPENING AXB (mm)	OVER BASE CXD (mm)	DEPTH E (mm)	LOADING kN
DI-2GD	300x300	440x440	75	400

DATE : 26-06-18	<b>DESCRIPTION :</b> <b>300X300 MM CLEAR OPENING DUCTILE</b> <b>IRON LOADING CLASS D-400</b> <b>GULLY GRATING WITH FRAME</b>	REV : 0
DRAWN BY : GK		SCALE : NTS
CHECKED BY: KM		ALL DIMENSIONS ARE
APP.BY: AB		IN MM