


PLAN OF COVER & FRAME

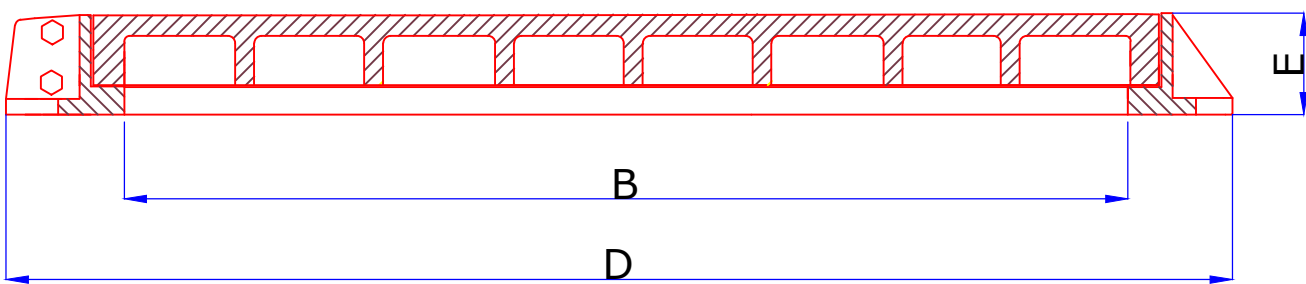

SECTIONAL VIEW OF COVER & FRAME

CODE	CLEAR OPENING AXB (mm)	OVER BASE CXD (mm)	DEPTH E (mm)	LOADING KN
DUC-2P	600X900	860X1160	110	900

NOTE :- COVER & FRAME SEATING PORTIONS ARE MACHINED.

DATE : 10-03-16	<u>DESCRIPTION :</u> 900X600 MM CLEAR OPENING DUCTILE IRON LOADING CLASS F-900 SOLID TOP COVER WITH FRAME	REV : 0
DRAWN BY : GK		SCALE : NTS
CHECKED BY: KM		ALL DIMENSIONS ARE IN MM
APP.BY: AB		