




COVERS SLIDE OUT DIRECTION  

Plan View of Cover & Frame

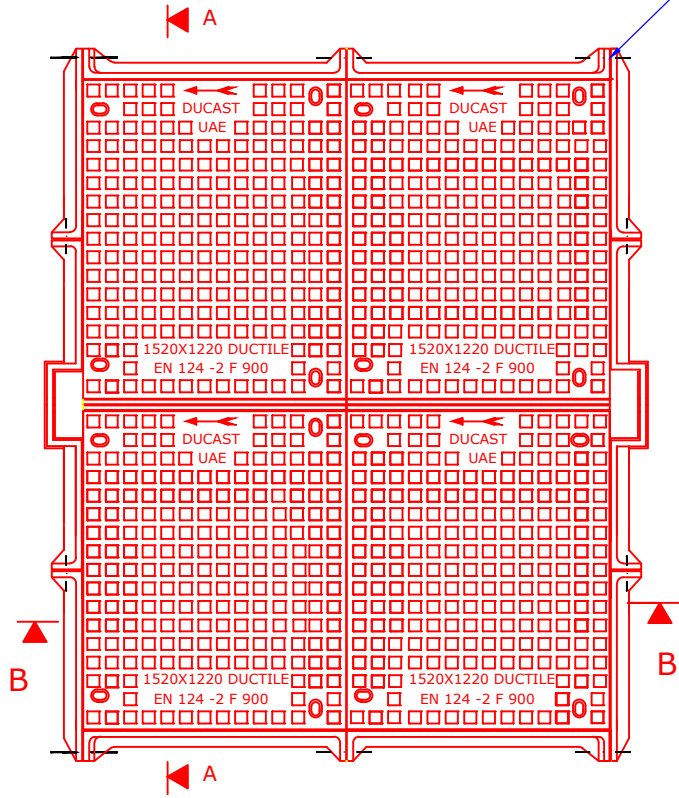

Section A-A

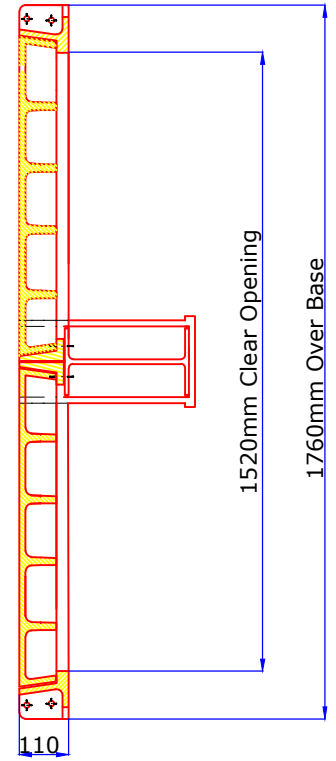

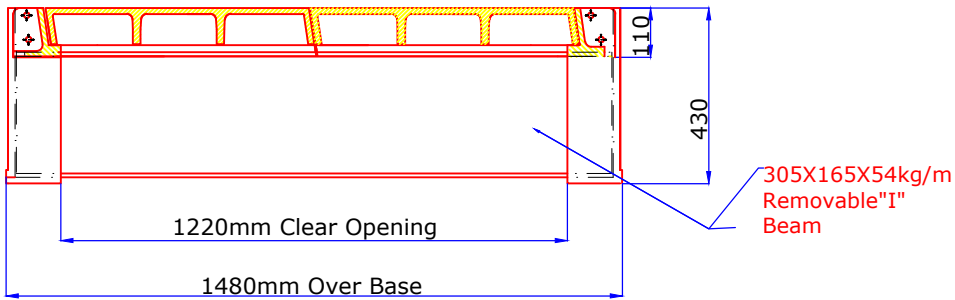Section B-B

Note:  
 Graphite Grease to be applied on machined seating portion to obtain water tightness.

DATE : 09-07-09	<b>DESCRIPTION :</b> 1220x1520MM CLEAR OPENING DUCTILE IRON LOADING CLASS F 900 MULTIPLE SLIDE OUT COVERS (4-NOS) & FRAME WITH REMOVABLE "I" BEAM	REV : 0
DRAWN BY : GK		SCALE : NTS
CHECKED BY: KM		ALL DIMENSIONS ARE
APP.BY: AB		IN MM