



PLAN VIEW OF COVER & FRAME

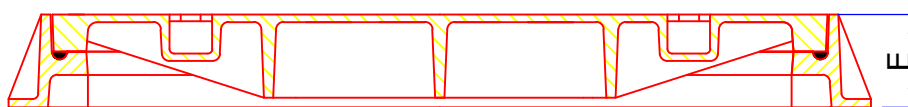

SECTIONAL VIEW OF COVER & FRAME

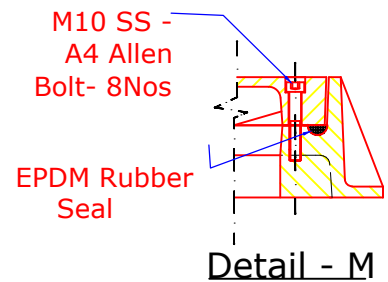

CODE	CLEAR OPENING AXB (mm)	OVER BASE CXD (mm)	DEPTH E (mm)	LOADING KN
PB-3	750X750	915X915	100	900

DATE : 4-6-2017	DESCRIPTION : 750X750 MM CLEAR OPENING DUCTILE LOADING CLASS F-900 SOLID TOP COVER & FRAME WITH RUBBER SEAL ASSSY	REV : 0
DRAWN BY : GK		SCALE : NTS
CHECKED BY: KM		ALL DIMENSIONS ARE IN MM
APP.BY: AB		