



M 10 SS  
 Allen  
 Bolt -14Nos

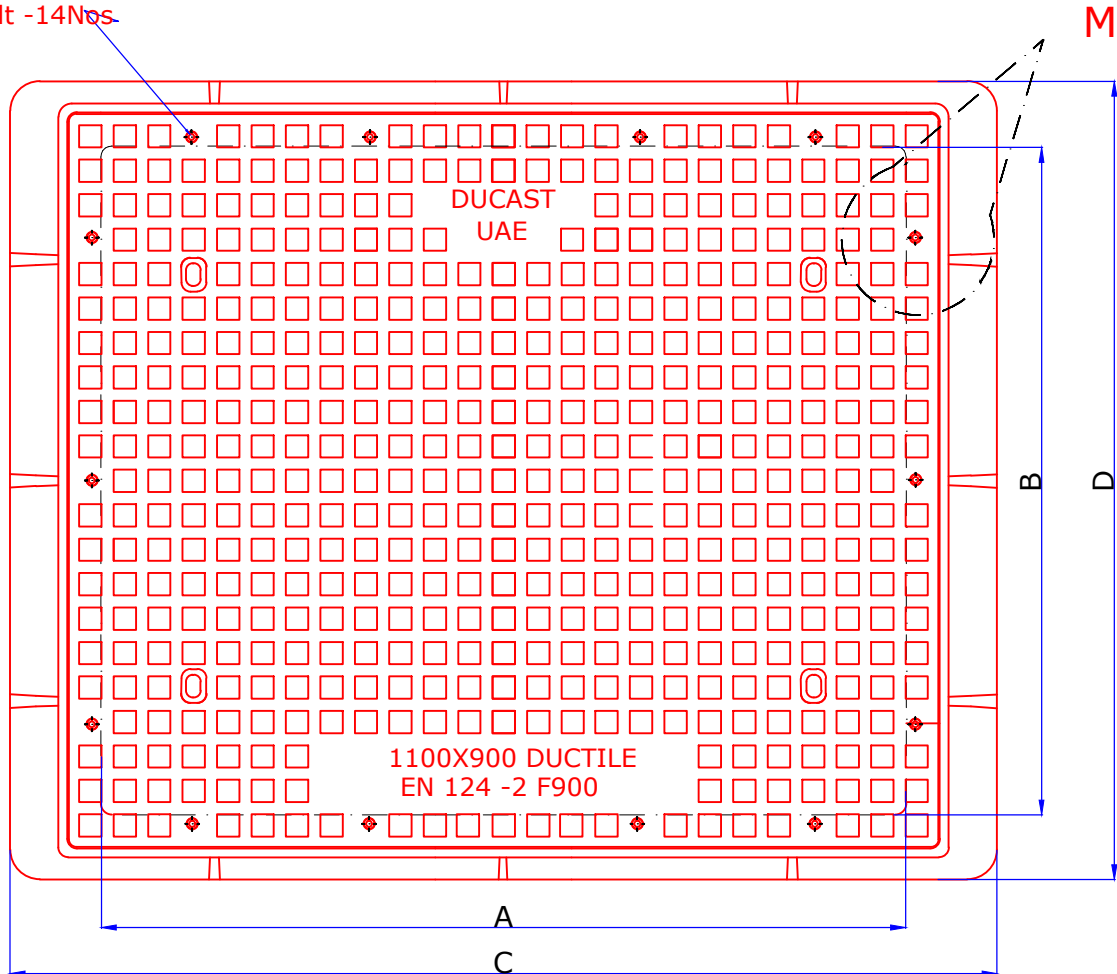

Plan View of Cover & Frame

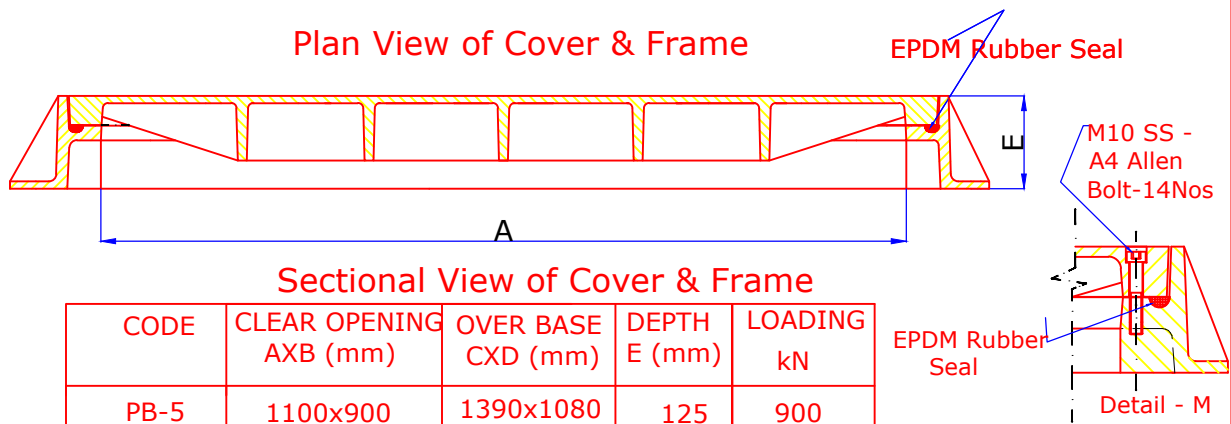

CODE	CLEAR OPENING AXB (mm)	OVER BASE CXD (mm)	DEPTH E (mm)	LOADING kN
PB-5	1100x900	1390x1080	125	900

EPDM Rubber Seal

M10 SS -  
 A4 Allen  
 Bolt-14Nos

EPDM Rubber  
 Seal

Detail - M

DATE : 22-02-2011	DESCRIPTION : <b>1100x900MM CLEAR OPENING DUCTILE        LOADING CLASS F-900 BOLTED AND RUBBER        SEAL ASSEMBLED COVER &amp; FRAME</b>	REV : 0
DRAWN BY : GK		SCALE : NTS
CHECKED BY: KM		ALL DIMENSIONS ARE
APP.BY: AB		IN MM