


PLAN VIEW OF COVER & FRAME

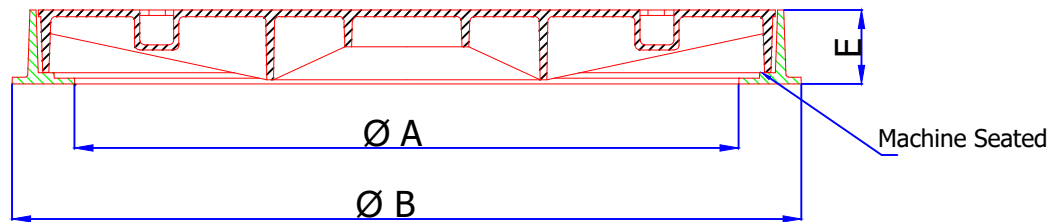

SECTIONAL VIEW OF COVER & FRAME

CODE	CLEAR OPENING A (mm)	OVER BASE B (mm)	DEPTH E (mm)	LOADING kN	STANDARD
DI-90D	Ø 900	Ø 1065	100	400	EN 124 -2 2015

DATE : 12-04-2017	<u>DESCRIPTION :</u> Ø 900 MM CLEAR OPENING LOADING CLASS D-400 DUCTILE IRON CIRCULAR SOLID TOP COVER WITH FRAME	REV : 0
DRAWN BY : GK		SCALE : NTS
CHECKED BY: KM		ALL DIMENSIONS ARE IN MM
APP.BY: AB		