


PLAN OF COVER & FRAME

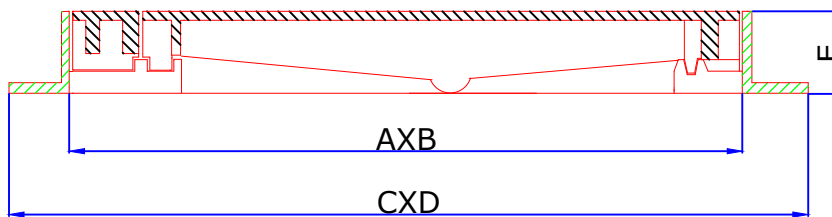

SECTIONAL VIEW

CODE	CLEAR OPENING AXB (MM)	OVER BASE CXD (MM)	DEPTH E (MM)	LOADING KN	STANDARD
DI-35	900X600	1060X760	100	400	EN 124-2015

DATE : 24-10-18	<u>DESCRIPTION :</u> 900x600MM CLEAR OPENING DOUBLE TRIANGULAR DUCTILE IRON LOADING CLASS D-400 COVER & FRAME	REV : 0
DRAWN BY : GK		SCALE : NTS
CHECKED BY: KM		ALL DIMENSIONS ARE
APP.BY: AB		IN MM