


PLAN OF COVER & FRAME

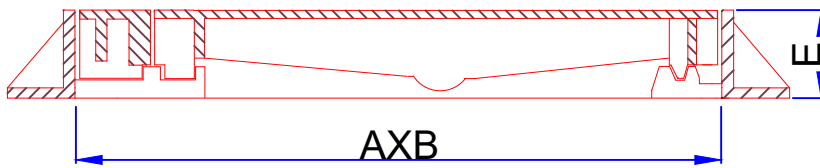

SECTIONAL VIEW

CODE	CLEAR OPENING A (mm)	OVER BASE CXD (mm)	DEPTH E (mm)	LOADING kN
DI-5	900x900	1060x1060	100	400

DATE : 24-10-18	DESCRIPTION : 900x900 MM CLEAR OPENING DUCTILE IRON LOADING CLASS (D-400) DOUBLE TRIANGULAR COVER WITH FRAME	REV : 0
DRAWN BY : GK		SCALE : NTS
CHECKED BY: KM		ALL DIMENSIONS ARE IN MM
APP.BY: AB		