



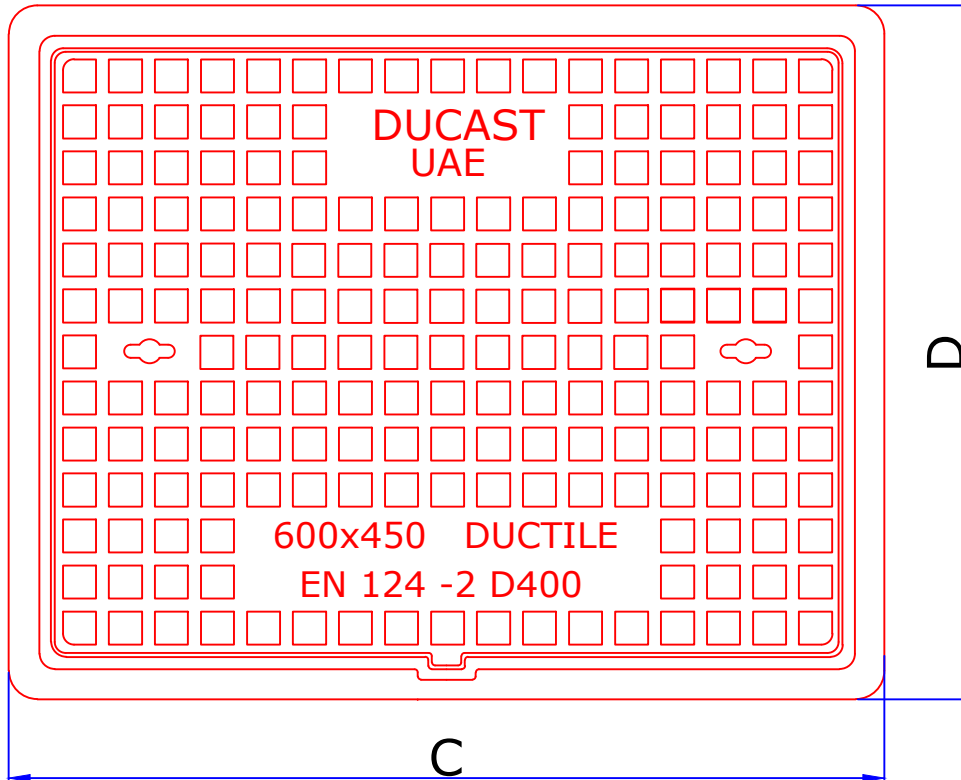

PLAN

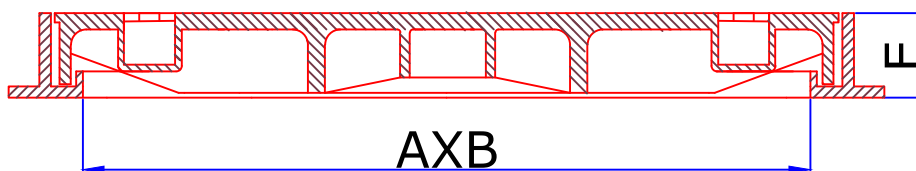

SECTIONAL VIEW

CODE	CLEAR OPENING AXB (mm)	OVER BASE CXD (mm)	FRAME HEIGHT E (mm)	LOADING kN
DI-11	600X450	750X600	75	400

DATE : 24-10-18	DESCRIPTION : 600X450 MM CLEAR OPENING DUCTILE IRON LOADING CLASS D 400 SOLID TOP COVER & FRAME	REV : 1
DRAWN BY : GK		SCALE : NTS
CHECKED BY: KM		ALL DIMENSIONS ARE
APP.BY: AB		IN MM