


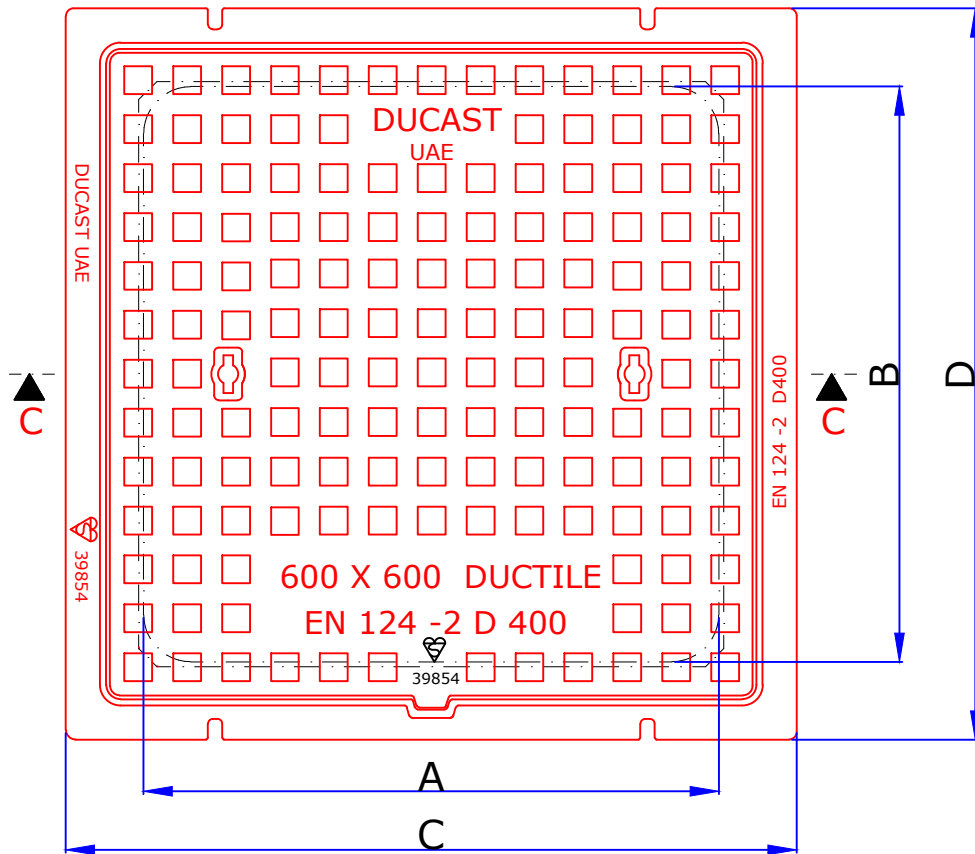

PLAN VIEW OF COVER & FRAME



SECTION- CC'

Note:- With GRP seal plate provision.

PRODUCT CODE	CLEAR OPENING AXB (mm)	OVER BASE CXD (mm)	DEPTH E (mm)	LOADING kN	STANDARD
DI-SA-1A	600X600	760X760	80	400	EN 124 -2015

DATE : 05-06-18	<u>DESCRIPTION :</u> 600X600 MM CLEAR OPENING DUCTILE IRON LOADING CLASS D-400 SINGLE SEAL SOLID TOP COVER & FRAME	REV : 0
DRAWN BY : GK		SCALE : NTS
CHECKED BY: KM		ALL DIMENSIONS ARE IN MM
APP.BY: AB		LOADING: 400kN ACCORDING TO EN 124 -2015 CLASS D-400