



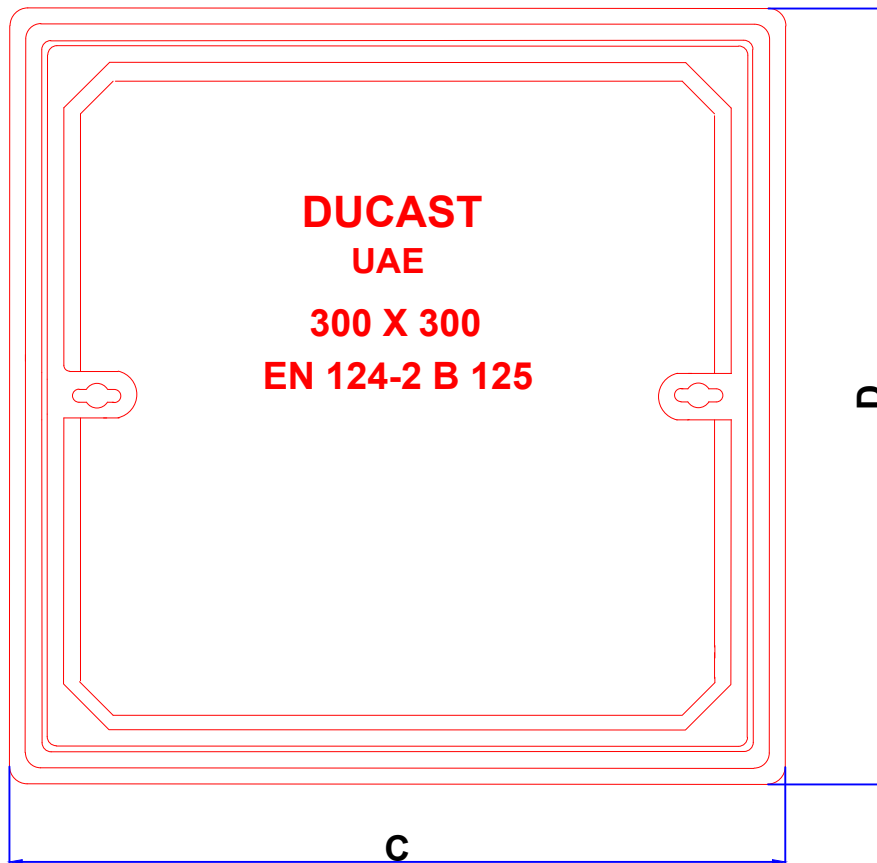

PLAN

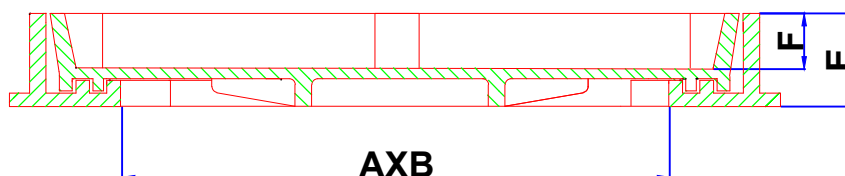

SECTIONAL VIEW

CODE	CLEAR OPENING AXB (mm)	OVER BASE CXD (mm)	DEPTH E (mm)	RECESS DEPTH F (mm)	LOADING (kN)	STANDARD
DI-RC3	300 X 300	440X440	75	47	125	EN 124-2015

DATE : 31-07-18	DESCRIPTION : 300X300MM CLEAR OPENING DUCTILE IRON LOADING CLASS (B-125) DOUBLE SEAL RECESSED COVER AND FRAME	REV : 1
DRAWN BY : GK		SCALE : NTS
CHECKED BY: KM		ALL DIMENSIONS ARE IN MM
APP.BY: AB		