



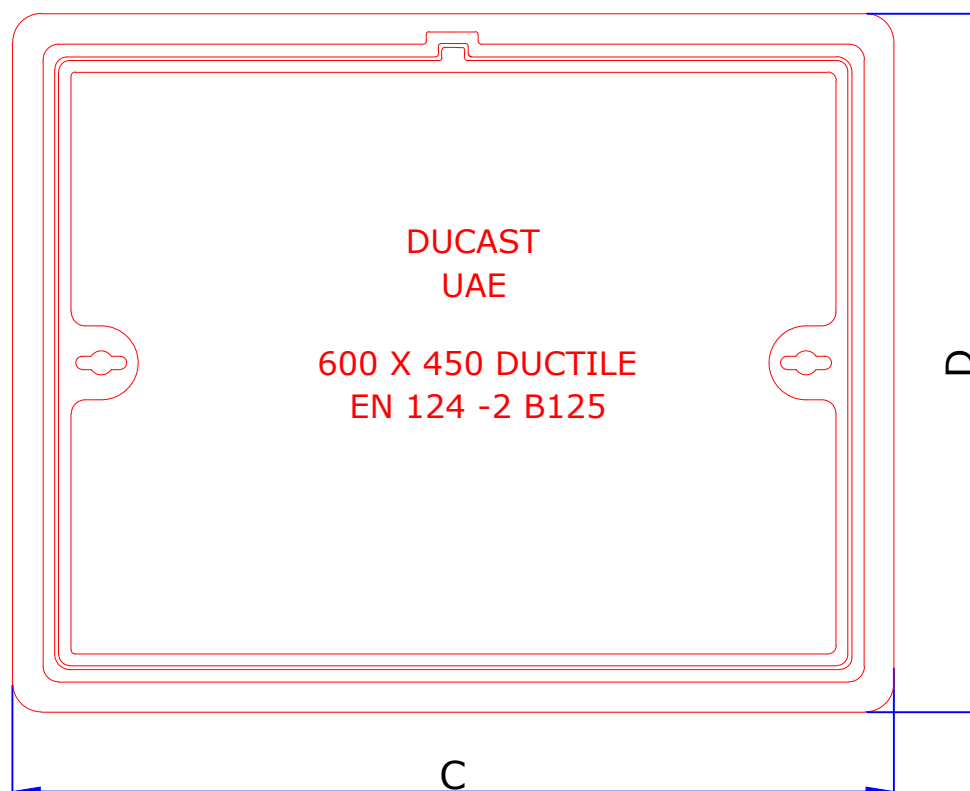

PLAN

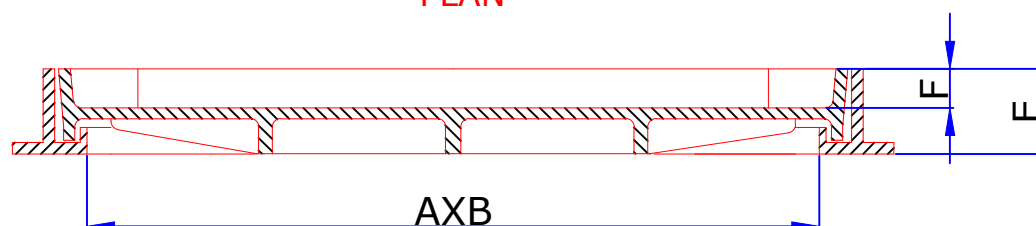

SECTIONAL VIEW

CODE	CLEAR OPENING AXB (mm)	OVER BASE CXD (mm)	DEPTH E (mm)	RECESSED DEPTH F (mm)	LOADING KN
DIRC-2	600X450	750X600	75	35	125

DATE : 26-07-18	DESCRIPTION : 600X450 MM CLEAR OPENING DUCTILE IRON LOADING CLASS B-125 SINGLE SEAL RECESSED COVER & FRAME	REV : 1
DRAWN BY : GK		SCALE : NTS
CHECKED BY: KM		ALL DIMENSIONS ARE
APP.BY: AB		IN MM